

N





GROUND FLOOR PLAN

Paved Area

ENTRY

GATE

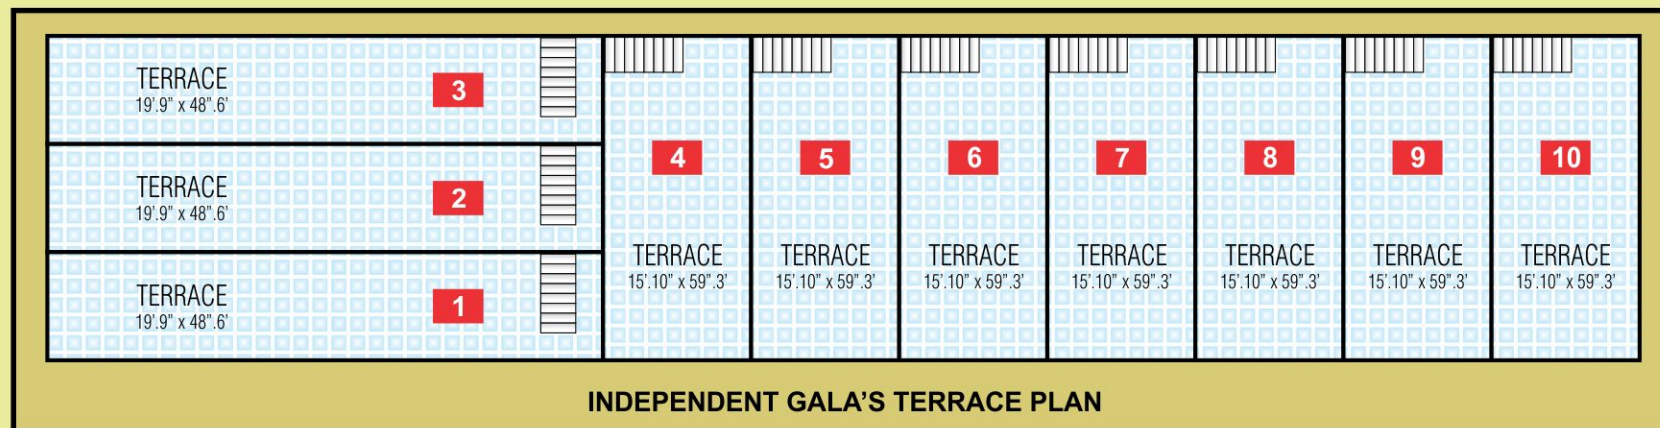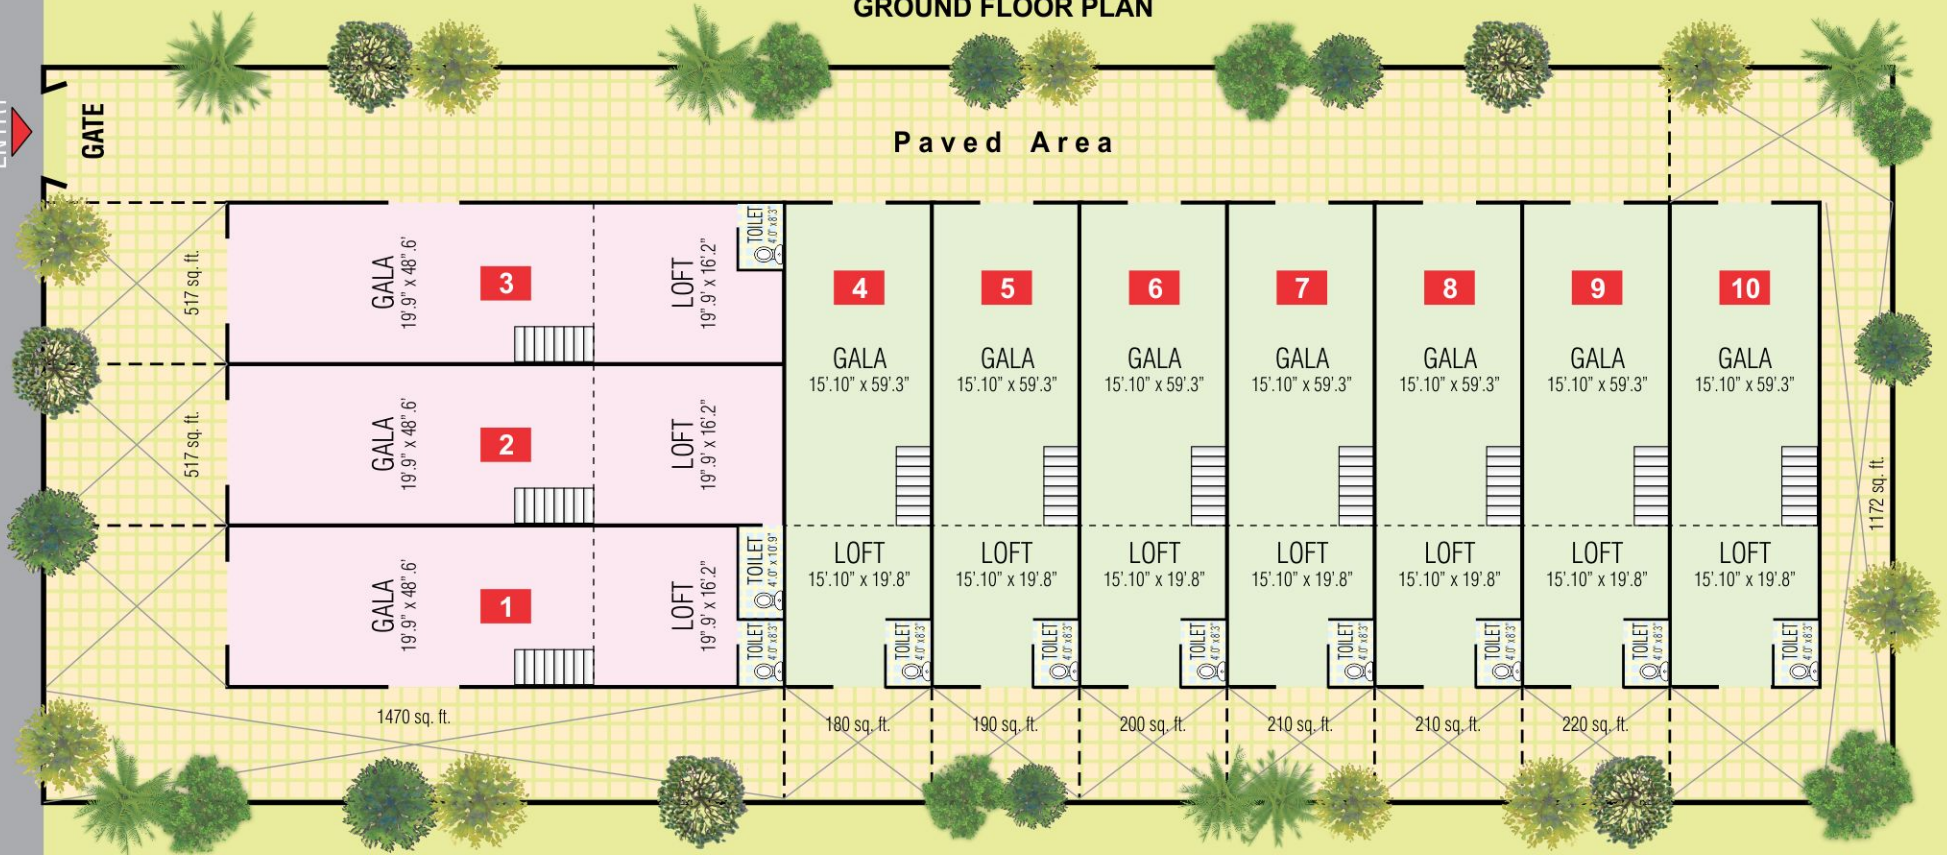

INDEPENDENT GALA'S TERRACE PLAN